


1 Entrance - Elevation 1
Scale: 1:50

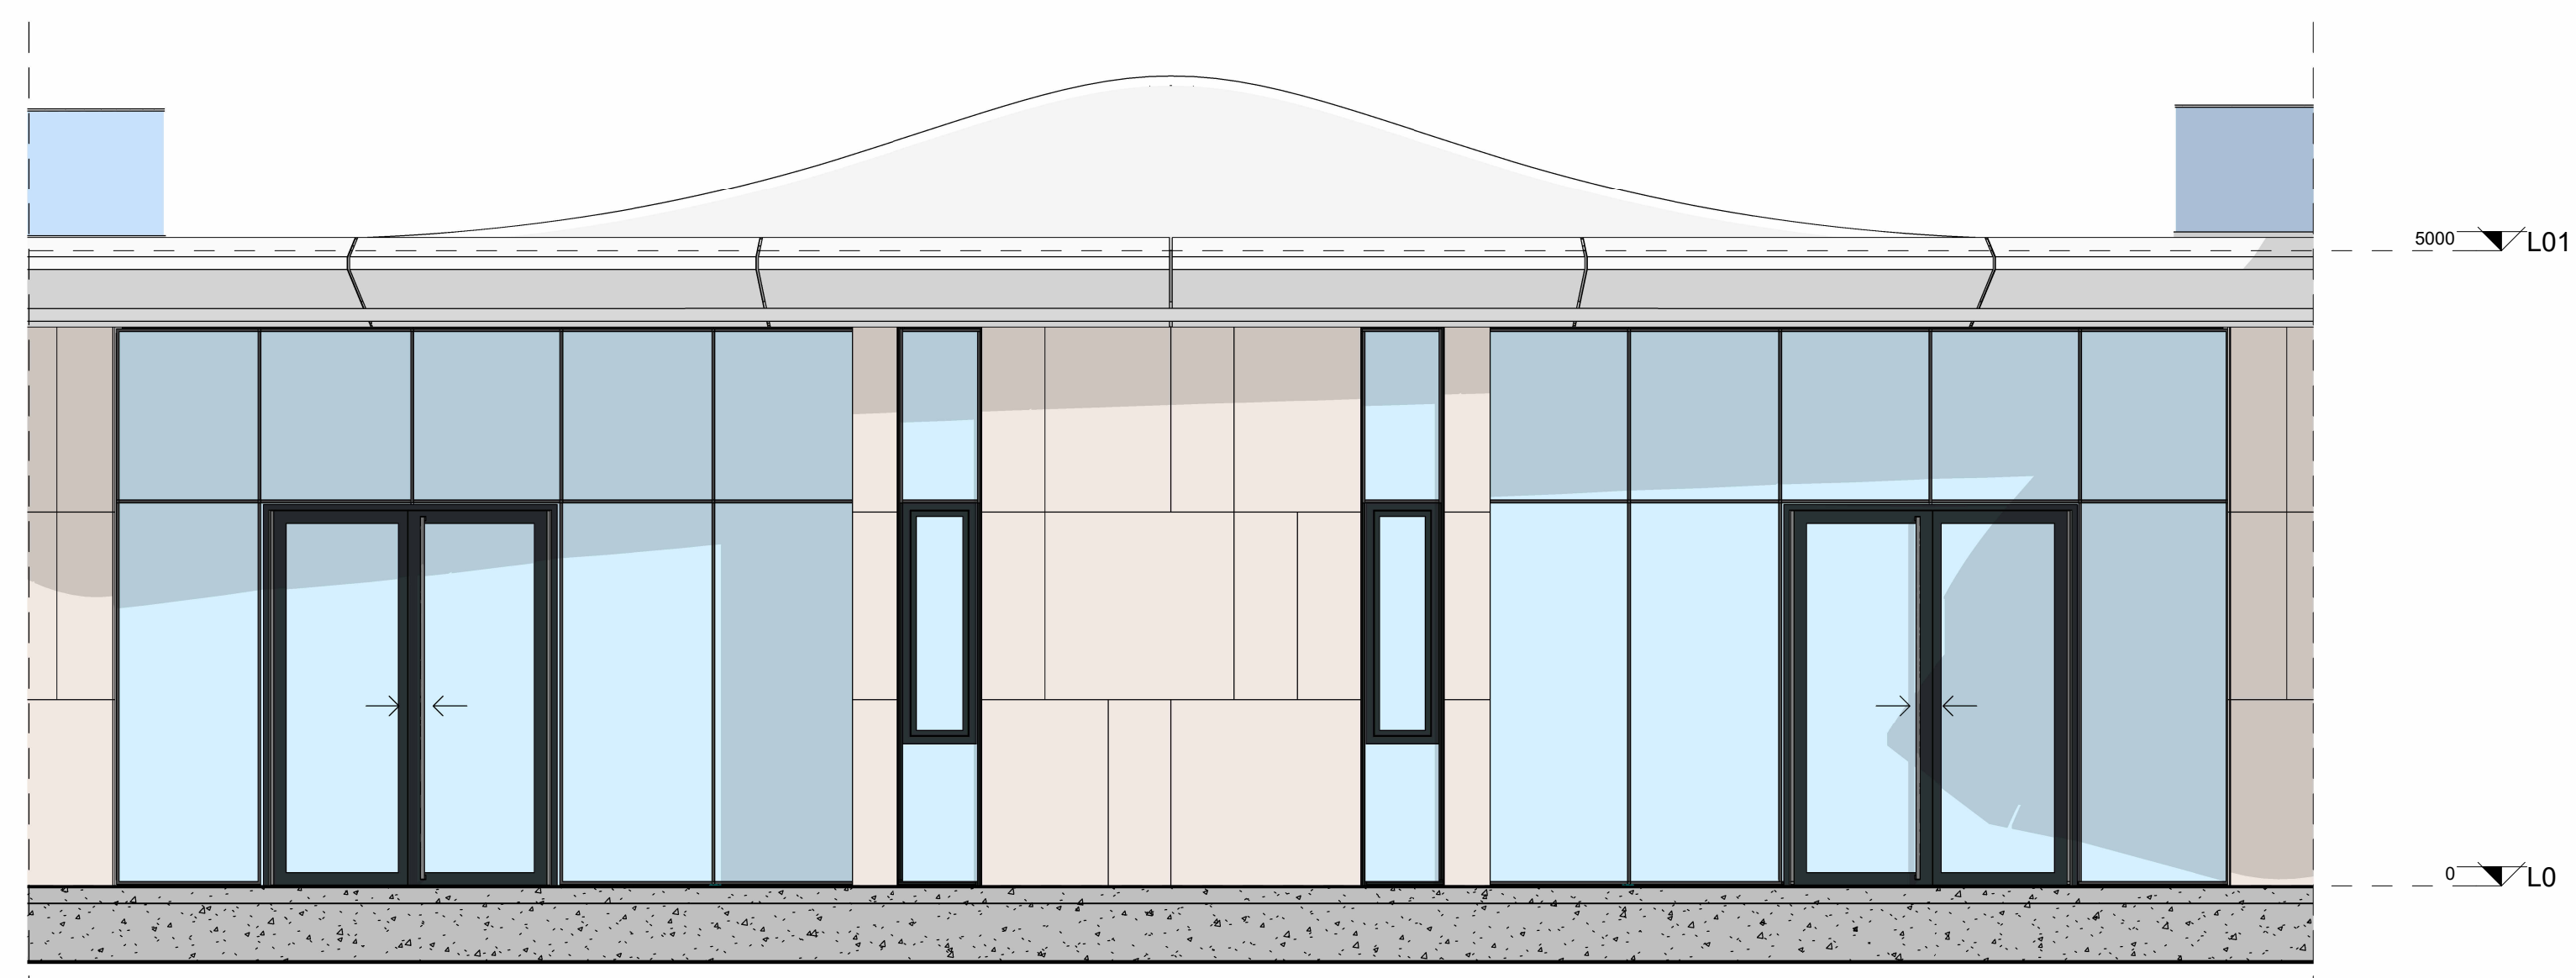

2 Entrance - Elevation 2
Scale: 1:50

KEY PLAN

NOTES - GENERAL

1. ALL DRAWINGS MUST BE UPDATED ACCORDING TO VALUE ENGINEERING AND SEE EXECUTION CODES AND THE SHOP DRAWINGS MUST BE SUBMITTED TO THE CLIENT AND TO MUCHMORE CONSULTANCY FOR APPROVAL PRIOR TO EXECUTION OF SITE WORKS.
2. THIS DRAWING IS THE COPYRIGHT OF MUCHMORE CONSULTANCY AND MUST NOT BE REPRODUCED, COPIED OR USED WITHOUT THE ARCHITECT'S CONSENT.
3. DIMENSIONS ARE NOT TO BE SCALED FROM THE DRAWING.
4. ALL DIMENSIONS ARE IN MILLIMETERS UNLESS NOTED OTHERWISE.
5. ANY DISCREPANCIES, EITHER BETWEEN WRITTEN DIMENSIONS AND SIZE DRAWINGS OR WITHIN THESE DRAWINGS SHOULD BE BROUGHT TO THE IMMEDIATE ATTENTION OF THE ARCHITECT/ENGINEER BEFORE EXECUTING THE WORKS.
6. THIS DRAWING IS TO BE READ IN CONJUNCTION WITH ALL OTHER DOCUMENTATION FORMING THE CONSTRUCTION CONTRACT.
7. ALL EXISTING DIMENSIONS / LEVELS ETC. INDICATED ON DRAWINGS ARE TO BE VERIFIED ON SITE.
8. CONTRACTOR SHALL SUBMIT COORDINATED SHOP DRAWINGS AND CALCULATION CHECKS FOR APPROVAL BASED ON SITE DIMENSIONS PRIOR TO COMMENCEMENT OF ANY SITE WORKS OR PLACING OF ANY ORDER OR ANY MANUFACTURE OF ANY FITTINGS, FIXTURES AND COMPONENTS SHOWN.
9. ALL MATERIALS SHALL BE APPROVED BY THE CLIENT AND BY THE CONSULTANT IF ANY. PRIOR TO CERTAINING ANY WORKS ANY MATERIAL WILL BE COMPLIANT TO ZANZIBAR LAWS AND REGULATIONS AND APPROVED BY THE AUTHORITY IF REQUIRED.
10. ANY DISCREPANCY IN OR BETWEEN THE DRAWINGS, SPECIFICATIONS AND SCHEDULES MUST BE BROUGHT TO THE ATTENTION OF THE CLIENT AND BY THE CONSULTANT IF ANY. PRIOR TO COMMENCEMENT OF ANY WORK ON SITE.
11. AMENDMENTS AS FOLLOWS:
 - NBS - SEE CLAUSE ← SPECIFICATION SPECIFIC CLAUSE
 - 12. THE DESIGN CONNECTION SHALL BE BASED ON CURRENT SITE CONDITION TO CONFIRM THE APPROPRIATE REQUIREMENT.
 - 13. ALL SIZES SHOWN IN DRAWINGS FOR FRAMING, SUPPORTS AND FASTENINGS ARE INDICATIVE OF THE MINIMUM REQUIREMENT AND SHALL BE SUBSTITUTED BY CONTRACTOR WITH FULL ENGINEERING CALCULATION SUBMISSION.
 - 14. ALL THE STRUCTURAL ELEMENTS AND CONNECTION NEEDS TO BE CHECKED AND VERIFIED BY THE CONTRACTOR PRIOR WORKS AT SITE.
 - 15. ALL GALLIES LOCATION AND SECTIONS MUST BE VERIFIED BY MEP CONTRACTOR PRIOR WORKS AT SITE.
 - 16. ALL THERMAL TRANSPARENTANCE AND ALL ACOUSTIC PERFORMANCE MUST BE VERIFIED BY THE CONTRACTOR PRIOR TO EXECUTION OF SITE WORKS AND MUST BE SUBMITTED TO THE CLIENT AND TO MUCHMORE CONSULTANCY FOR APPROVAL.

MATERIALS

WFS Curtain wall	WFD Railing Forgone Nirfa 16
WFO KRON white external cladding	WFD Natural stone cladding

NO	REVISION FOR	DESCRIPTION	DATE	BY	CHK
00	FIRST SUBMIT FOR DETAIL DESIGN				

DRAWING STATUS: 00

CLIENT:
SHIVO
SHIVO SMC PRIVATE LIMITED

PROJECT:
SHIVO DEVELOPMENT PROJECT
RESIDENTIAL TOWER, PHASE
ZANZIBAR - UNITED REPUBLIC OF TANZANIA

LEAD CONSULTANT:

MuchMore - Architecture & Landscape Consultancy
Dubai, U.A.E. Tel: +971 506650915 email: info@muchmore.ae
www.muchmore.ae

STRUCTURAL CONSULTANT:

YMA
YMA ENGINEERING CONSULTANTS
P.O. Box 44262, Dubai, U.A.E.
www.yma.ae


DETAIL DESIGN

DRAWING TITLE:
DETAIL DESIGN
ELEVATIONS - ENTRANCE

DRAWN	CHECKED	APPROVED	DATE
SERRELLI	SERRELLI	BONU	14.10.2024

DRAWING No. **SOP-DD-A-06.2-01** / **00**

THE COPYRIGHT IN THIS DRAWING OR PLAN (TOGETHER WITH ALL CONFIDENTIAL INFORMATION CONTAINED IN IT) IS THE PROPERTY OF MUCHMORE CONSULTANCY AND MAY ONLY BE COPIED WHEN USED BY THE COMPANY OR PERSON FOR WHOM IT WAS PREPARED AND ONLY FOR THE PURPOSES FOR WHICH IT WAS PREPARED. DISCLOSURE TO ANY OTHER PERSON OR USE FOR ANY OTHER PURPOSE IS NOT PERMITTED WITHOUT PRIOR WRITTEN CONSENT.

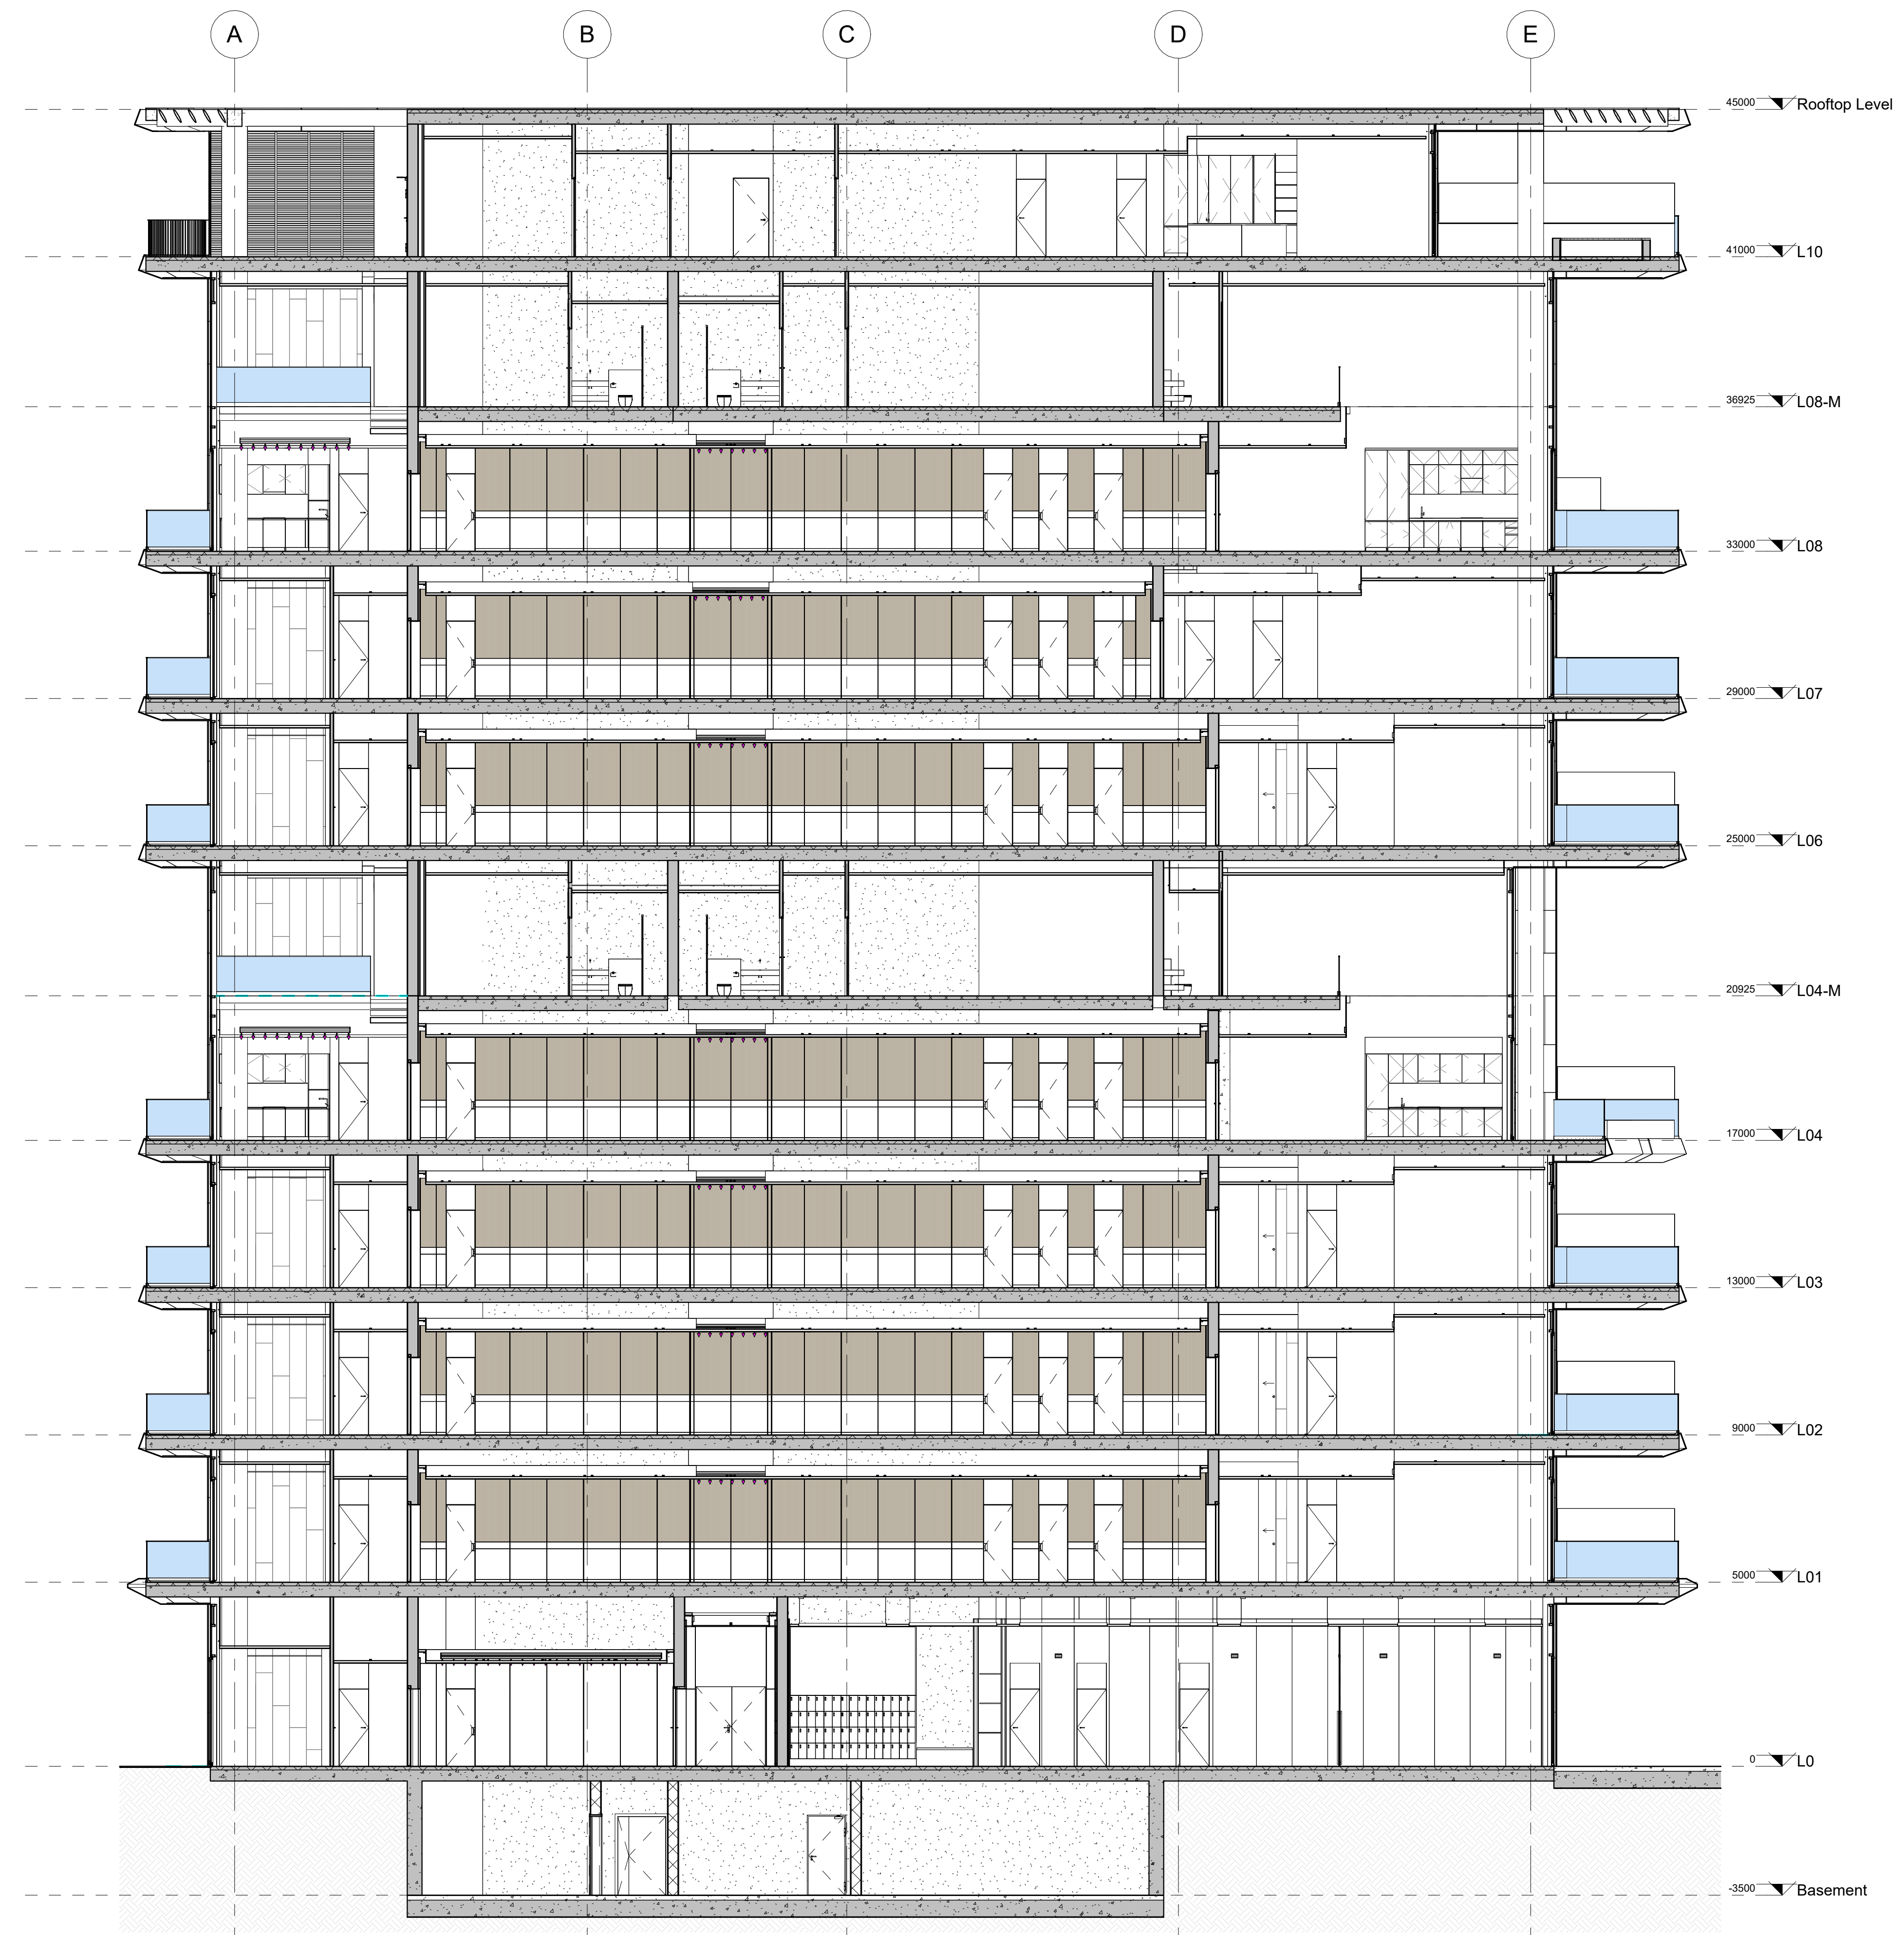

S1
Scale 1:100

KEY PLAN

NOTES - GENERAL

1. ALL DRAWINGS MUST BE UPDATED ACCORDING TO VALUE ENGINEERING AND SEE EXECUTION CHOICES AND THE SHOP DRAWINGS MUST BE SUBMITTED TO THE CLIENT AND TO MUCHMORE CONSULTANCY FOR APPROVAL PRIOR TO EXECUTION OF SITE WORK.
2. THIS DRAWING IS THE COPYRIGHT OF MUCHMORE CONSULTANCY AND MUST NOT BE REPRODUCED, COPIED OR USED WITHOUT THE ARCHITECT'S CONSENT.
3. DIMENSIONS ARE NOT TO BE SCALED FROM THE DRAWING.
4. ALL DIMENSIONS ARE IN MILLIMETERS UNLESS NOTED OTHERWISE.
5. ANY DISCREPANCIES EITHER BETWEEN METRIC DIMENSIONS AND SIZE DRAWINGS OR WITHIN THESE DRAWINGS SHOULD BE BROUGHT TO THE IMMEDIATE ATTENTION OF THE ARCHITECT/ENGINEER BEFORE EXECUTING THE WORKS.
6. THIS DRAWING IS TO BE READ IN CONJUNCTION WITH ALL OTHER DOCUMENTATION FORMING THE CONSTRUCTION CONTRACT.
7. ALL EXISTING DIMENSIONS/LEVELS ETC. INDICATED ON DRAWINGS ARE TO BE VERIFIED ON SITE.
8. CONTRACTOR SHALL SUBMIT COORDINATED SHOP DRAWINGS AND CALCULATION CHECKS FOR APPROVAL BASED ON SITE DIMENSIONS PRIOR TO COMMENCEMENT OF ANY SITE WORKS OR PLACING OF ANY ORDER OR ANY MANUFACTURE OF ANY FITTING, FIXTURES AND COMPONENTS SHOWN.
9. ALL MATERIAL SHALL BE APPROVED BY THE CLIENT AND BY THE CONSULTANT IF ANY. PRIOR TO CERTAINING ANY WORKS ANY MATERIAL WILL BE COMPLIANT TO ZANZIBAR LAWS AND REGULATIONS AND APPROVED BY THE AUTHORITY IF REQUIRED.
10. ANY DISCREPANCY OR ERROR BETWEEN THE DRAWINGS, SPECIFICATIONS AND SCHEDULES MUST BE BROUGHT TO THE ATTENTION OF THE CLIENT AND BY THE CONSULTANT IF ANY. PRIOR TO COMMENCEMENT OF ANY WORK ON SITE.
11. ANNOTATIONS AS FOLLOWS:
 NBS: NBS-CLAUSE ← SPECIFICATION SPECIFIC CLAUSE
 REF: REFERENCE → ARCHITECTURAL REFERENCE
 THE DESIGN CONNECTION SHALL BE BASED ON CURRENT SITE CONDITION TO CONFIRM THE APPROPRIATE REQUIREMENTS.
12. ALL SIZES SHOWN IN DRAWINGS FOR FRAMING, SUPPORTS AND FASTENINGS ARE INDICATIVE OF THE MINIMUM REQUIREMENT AND SHALL BE SUBSTITUTED BY CONTRACTOR WITH FULL ENGINEERING CALCULATION SUBMISSION.
13. ALL THE STRUCTURAL ELEMENTS AND CONNECTION NEEDS TO BE CHECKED AND VERIFIED BY THE CONTRACTOR PRIOR WORKS AT SITE.
14. ALL THERMAL TRANSMITTANCE AND ALL ACOUSTIC PERFORMANCE MUST BE VERIFIED BY THE CONTRACTOR PRIOR TO EXECUTION OF SITE WORK AND MUST BE SUBMITTED TO THE CLIENT AND TO MUCHMORE CONSULTANCY FOR APPROVAL.

NO	REVISION FOR	DESCRIPTION	DATE	BY	CHK
00	FIRST ISSUE FOR DETAIL DESIGN		30.10.2024		BY CHK

DRAWING STATUS: _____

CLIENT:
SHIVO SMC PRIVATE LIMITED

PROJECT:
SHIVO DEVELOPMENT PROJECT
 RESIDENTIAL TOWER, PHASE
 ZANZIBAR - UNITED REPUBLIC OF TANZANIA

LEAD CONSULTANT:
MuchMore - Architecture & Landscape Consultancy
 Dubai, U.A.E. Tel: +971 506650915 email: info@muchmore.ae
 www.muchmore.ae

STRUCTURAL CONSULTANT:
YMA
 YMA ENGINEERING CONSULTANTS
 P.O. BOX 44262, DUBAI, U.A.E.
 www.yma.ae

DETAIL DESIGN

DRAWING TITLE:
 Tower1 - SECTION 1


DRAWN	CHECKED	APPROVED	DATE
SERRELI	SERRELI	BONU	30.10.2024

DRAWING No. **SOP-DD-A-06.1-02** 00

THE COPYRIGHT IN THIS DRAWING OR PLAN (TOGETHER WITH ALL CONFIDENTIAL INFORMATION CONTAINED IN IT) IS THE PROPERTY OF MUCHMORE CONSULTANCY AND MAY ONLY BE COPIED WHEN USED BY THE COMPANY OR PERSON FOR WHOM IT WAS PREPARED AND ONLY FOR THE PURPOSES FOR WHICH IT WAS PREPARED. DISCLOSURE TO ANY OTHER PERSON OR USE FOR ANY OTHER PURPOSE IS NOT PERMITTED WITHOUT PRIOR WRITTEN CONSENT.



1 Tower 1 - Elevation 1
Scale 1:100

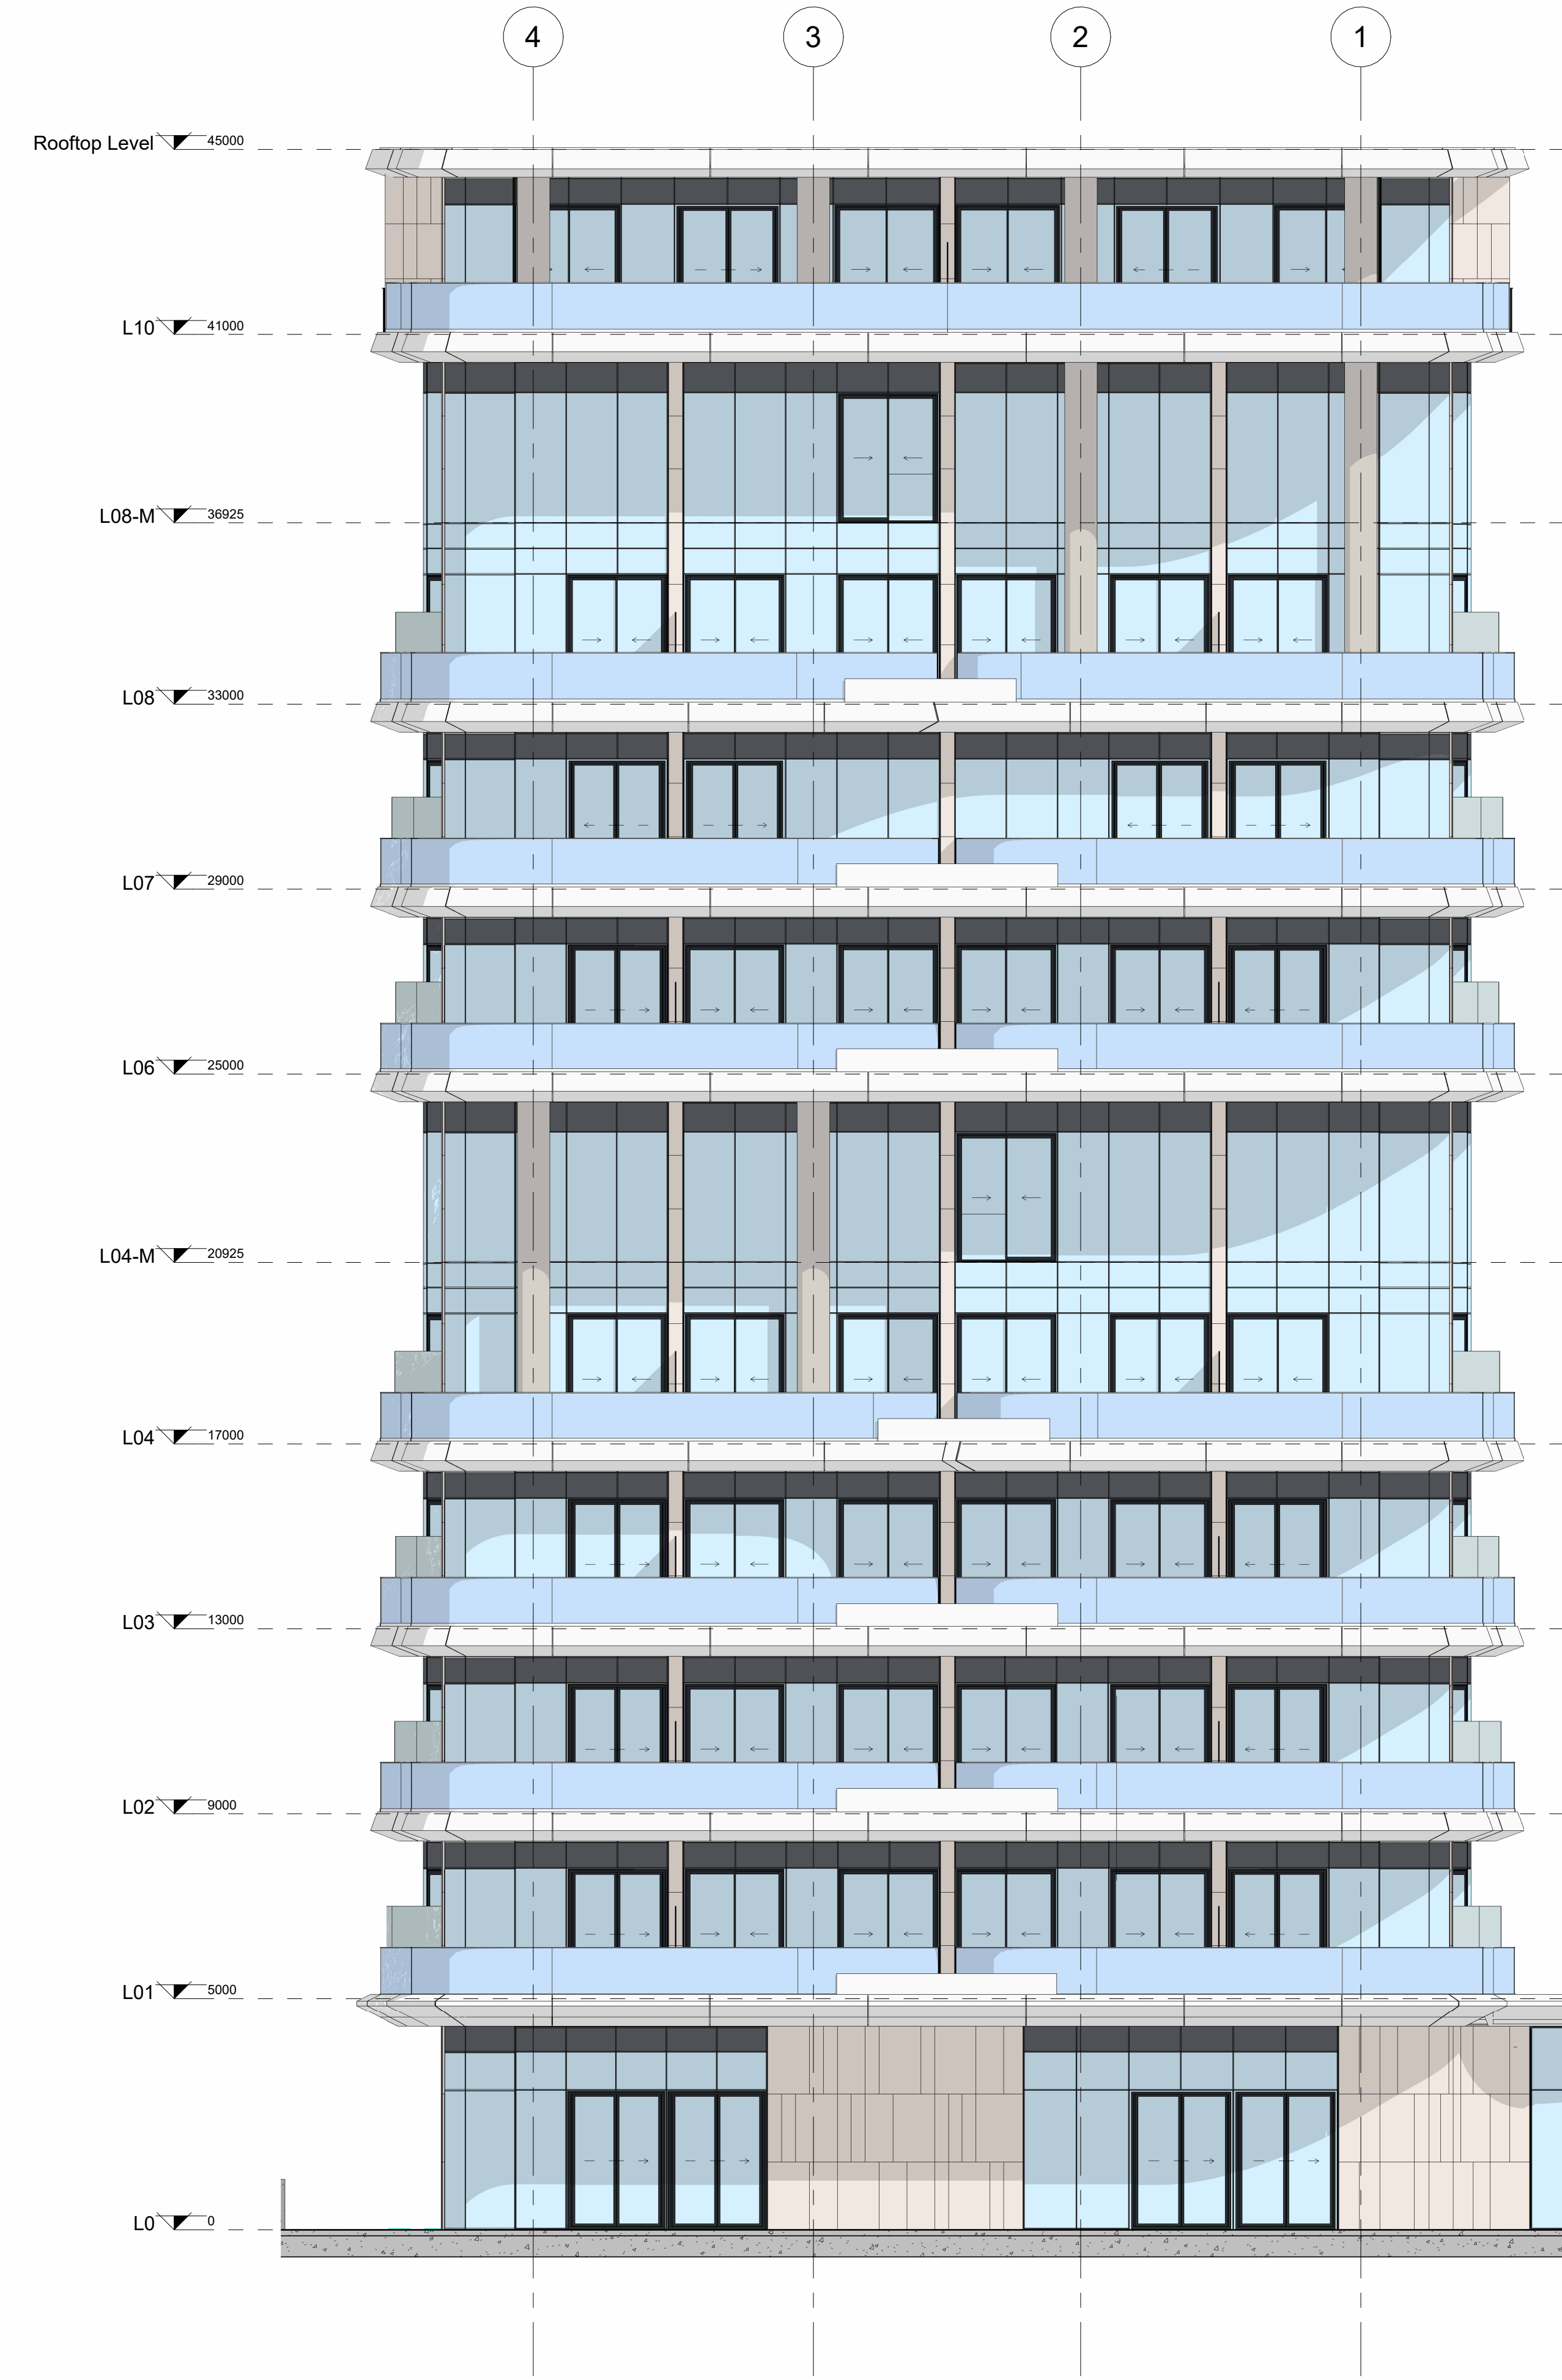

2 Tower 1 - Elevation 2
Scale 1:100

KEY PLAN

NOTES - GENERAL

1. ALL DRAWINGS MUST BE UPDATED ACCORDING TO VALUE ENGINEERING AND SITE EXECUTION CHOICES AND THE SHOP DRAWINGS MUST BE SUBMITTED TO THE CLIENT AND TO MUCHMORE CONSULTANCY FOR APPROVAL PRIOR TO EXECUTION OF THE WORKS.
2. THIS DRAWING IS THE COPYRIGHT OF MUCHMORE CONSULTANCY AND MUST NOT BE REPRODUCED, COPIED OR USED WITHOUT THE ABOVE CONSULTANT'S CONSENT.
3. DIMENSIONS ARE NOT TO BE SCALED FROM THIS DRAWING.
4. ALL DIMENSIONS ARE IN MILLIMETERS UNLESS NOTED OTHERWISE.
5. ANY DISCREPANCIES BETWEEN WRITTEN DIMENSIONS AND SITE DIMENSIONS OR WITHIN THESE DRAWINGS SHOULD BE BROUGHT TO THE IMMEDIATE ATTENTION OF THE ARCHITECT/ENGINEER BEFORE BEGINNING THE WORKS.
6. THIS DRAWING IS TO BE READ IN CONJUNCTION WITH ALL OTHER DOCUMENTATION FORMING THE CONSTRUCTION CONTRACT.
7. ALL EXISTING DIMENSIONS (LEVELS ETC.) INDICATED ON DRAWINGS ARE TO BE VERIFIED ON SITE.
8. CONTRACTOR SHALL SUBMIT COORDINATED SHOP DRAWINGS AND CALCULATION CHECKS FOR APPROVAL BASED ON SITE DIMENSIONS PRIOR TO COMMENCEMENT OF ANY SITE WORKS OR FIXINGS OF ANY KIND OR ANY MANUFACTURE OF ANY FITTING, FIXTURES AND COMPONENTS SHOWN.
9. ALL MATERIAL SHALL BE APPROVED BY THE CLIENT AND BY THE CONSULTANT. IF ANY, PRIOR TO UNDERTAKING ANY WORKS, ANY MATERIAL WILL BE CONFORMANT TO APPLICABLE STANDARDS AND REGULATIONS AND APPROVED BY THE AUTHORITY, IF REQUIRED.
10. ANY DISCREPANCY IN OR BETWEEN THE DRAWINGS, SPECIFICATIONS AND SCHEDULES, MUST BE BROUGHT TO THE ATTENTION OF THE CLIENT AND BY THE CONSULTANT IF ANY, PRIOR TO COMMENCEMENT OF ANY WORK ON SITE.
11. AMENDMENTS AS FOLLOWS:
 - NBS SUB-CLAUSE ← SPECIFICATION SPECIFIC CLAUSE
 - 12. THE DESIGN CONSTRUCTION SHALL BE BASED ON CURRENT SITE CONDITION TO COMPLY WITH THE APPROPRIATE FIXING REQUIRED.
 - 13. ALL FIXES SHOWN IN DRAWINGS FOR FRAMING, SUPPORTS AND FASTENINGS ARE INDICATIVE OF THE MINIMUM REQUIREMENT AND SHALL STILL BE SUBSTANTIATED BY CONTRACTOR WITH FULL ENGINEERING CALCULATION SUBMISSION.
 - 14. ALL THE STRUCTURAL ELEMENTS AND CONNECTION NEEDS TO BE CHECKED AND VERIFIED BY THE CONTRACTOR PRIOR WORKS AT SITE.
 - 15. ALL GRILLS LOCATION AND SECTIONS MUST BE VERIFIED BY MEP CONTRACTOR PRIOR WORKS AT SITE.
 - 16. ALL THERMAL TRANSMITTANCE AND ALL ACOUSTIC PERFORMANCE MUST BE VERIFIED BY THE CONTRACTOR PRIOR TO EXECUTION OF SITE WORK AND MUST BE SUBMITTED TO THE CLIENT AND TO MUCHMORE CONSULTANCY FOR APPROVAL.

MATERIALS

WFO3	WFO7	WFO8	WFO9
Curtain wall	KISCON white external cladding	WFO7 Façade Nerfa 10	WFO7 Natural stone cladding

NO.	REVISION FOR	DESCRIPTION	DATE	BY	CHKD
00	FIRST ISSUED FOR DETAIL DESIGN				

CLIENT:
SHIVO
SHIVO SMC PRIVATE LIMITED

PROJECT:
SHIVO DEVELOPMENT PROJECT
RESIDENTIAL TOWER, PAKU,
ZANZIBAR - UNITED REPUBLIC OF TANZANIA

LEAD CONSULTANT:

MUCHMORE - Architecture & Landscape Consultancy
Dubai, U.A.E. TEL: +971 506650915 email: info@muchmore.ae
www.muchmore.ae

STRUCTURAL CONSULTANT:

YMA ENGINEERING CONSULTANTS
P.O. Box 40023, Dubai, U.A.E.
www.yma.ae

DETAIL DESIGN

DRIVING TITLE:	DETAIL DESIGN Tower1 - ELEVATIONS (1 of 2)					
DESIGNER:	SERRELLI	CHECKED:	SERRELLI	APPROVED:	BONU	
DATE:	14.10.2024	SCALE:	AS SHOWN	DATE:	14.10.2024	
DRAWING No.:	SDP-DD-A-06.2-11-02.1				REV:	00

THE COPYRIGHT IN THIS DRAWING OR PLAN (TOGETHER WITH ALL CONFIDENTIAL INFORMATION CONTAINED HEREIN) IS THE PROPERTY OF MUCHMORE CONSULTANCY AND MAY ONLY BE COPIED WHEN USED BY THE COMPANY OR PERSON FOR WHOM IT WAS PREPARED AND ONLY FOR THE PURPOSES FOR WHICH IT WAS PREPARED. DISCLOSURE TO ANY OTHER PERSON OR USE FOR ANY OTHER PURPOSE IS NOT PERMITTED WITHOUT PRIOR WRITTEN CONSENT.



1 Tower 2 - Elevation 1
Scale 1:100



2 Tower 2 - Elevation 2
Scale 1:100

KEY PLAN

NOTES - GENERAL

1. ALL DRAWINGS MUST BE UPDATED ACCORDING TO VALUE ENGINEERING AND SITE EXECUTION CHOICES AND THE SHOP DRAWINGS MUST BE SUBMITTED TO THE CLIENT AND TO MUCHMORE CONSULTANCY FOR APPROVAL PRIOR TO EXECUTION OF THE WORKS.
2. THIS DRAWING IS THE COPYRIGHT OF MUCHMORE CONSULTANCY AND MUST NOT BE REPRODUCED, COPIED OR USED WITHOUT THE ABOVE CONSULTANT'S CONSENT.
3. DIMENSIONS ARE NOT TO BE SCALED FROM THIS DRAWING.
4. ALL DIMENSIONS ARE IN MILLIMETERS UNLESS NOTED OTHERWISE.
5. ANY DISCREPANCIES BETWEEN WRITTEN DIMENSIONS AND SITE DIMENSIONS OR WITHIN THESE DRAWINGS SHOULD BE BROUGHT TO THE IMMEDIATE ATTENTION OF THE ARCHITECT/ENGINEER BEFORE BEGINNING THE WORKS.
6. THIS DRAWING IS TO BE READ IN CONJUNCTION WITH ALL OTHER DOCUMENTATION FORMING THE CONSTRUCTION CONTRACT.
7. ALL EXISTING DIMENSIONS/LEVELS ETC. INDICATED ON DRAWINGS ARE TO BE VERIFIED ON SITE.
8. CONTRACTOR SHALL SUBMIT COORDINATED SHOP DRAWINGS AND CALCULATION CHECKS FOR APPROVAL BASED ON SITE DIMENSIONS PRIOR TO COMMENCEMENT OF ANY SITE WORKS OR FIXINGS OF ANY KIND OR ANY MANUFACTURE OF ANY FIXING, FIXTURES AND COMPONENTS SHOWN.
9. ALL MATERIAL SHALL BE APPROVED BY THE CLIENT AND BY THE CONSULTANT. IF ANY, PRIOR TO UNDERTAKING ANY WORKS, ANY MATERIAL WILL BE CONFORMANT TO DIMENSION AND REGULATIONS AND APPROVED BY THE AUTHORITY, IF REQUIRED.
10. ANY DISCREPANCY IN OR BETWEEN THE DRAWINGS, SPECIFICATIONS AND SCHEDULES MUST BE BROUGHT TO THE ATTENTION OF THE CLIENT AND BY THE CONSULTANT IF ANY, PRIOR TO COMMENCEMENT OF ANY WORK ON SITE.
11. AMENDMENTS AS FOLLOWS:
12. **NBS SUB-CLAUSE** - SPECIFICATION SPECIFIC CLAUSE
13. THE DESIGN CONNECTION SHALL BE BASED ON THE CONDITION TO COMPLY WITH THE APPROPRIATE BRINGS REQUIRED.
14. ALL JOBS SHOWN IN DRAWINGS FOR FRAMING, SUPPORTS AND FASTENINGS ARE DEPENDENT OF THE MINIMUM REQUIREMENT AND SHALL STILL BE SUBSTANTIATED BY CONTRACTOR WITH FULL ENGINEERING CALCULATION SUBMISSION.
15. ALL THE STRUCTURAL ELEMENTS AND CONNECTION NEEDS TO BE CHECKED AND VERIFIED BY THE CONTRACTOR PRIOR WORKING AT SITE.
16. ALL GULLY LOCATION AND SECTIONS MUST BE VERIFIED BY MEP CONTRACTOR PRIOR WORKING AT SITE.
17. ALL THERMAL TRANSMITTANCE AND ALL ACOUSTIC PERFORMANCE MUST BE VERIFIED BY THE CONTRACTOR PRIOR TO EXECUTION OF SITE WORK AND MUST BE SUBMITTED TO THE CLIENT AND TO MUCHMORE CONSULTANCY FOR APPROVAL.

MATERIALS

WFD3	Curtain wall	WFD5	Stair Fascane Nerfa 10
WFD7	KISON white external cladding	WFD7	Natural stone cladding

00	REV	DESCRIPTION	DATE	BY	CHK	TRK
----	-----	-------------	------	----	-----	-----

DRAWING STATUS:

CLIENT:
SHIVO
SHIVO SMC PRIVATE LIMITED

PROJECT:
SHIVO DEVELOPMENT PROJECT
RESIDENTIAL TOWER, PHASE
ZANZIBAR - UNITED REPUBLIC OF TANZANIA

LEAD CONSULTANT:
MUCHMORE - Architecture & Landscape Consultancy
Dubai, U.A.E. Tel: +971 506650915 email: info@muchmore.ae
www.muchmore.ae

STRUCTURAL CONSULTANT:
YMA
YMA ENGINEERING CONSULTANTS
P.O. Box 40023, Dubai, U.A.E.
www.yma.ae

DETAIL DESIGN


DRAWING TITLE:
DETAIL DESIGN
Tower2 - ELEVATIONS (1 of 2)

DESIGNER:	SERRELLI	CHECKER:	SERRELLI	APPROVED:	BONU	
DATE:	14.10.2024	SCALE:	AS SHOWN	DATE:	14.10.2024	
DRAWING No.:	SDP-DD-A-06.2-12-02.1				REV:	00

THE COPYRIGHT IN THIS DRAWING OR PLAN TOGETHER WITH ALL CONFIDENTIAL INFORMATION CONTAINED HEREIN IS THE PROPERTY OF MUCHMORE CONSULTANCY AND MAY ONLY BE COPIED WHEN USED BY THE COMPANY OR PERSON FOR WHICH IT WAS PREPARED AND ONLY FOR THE PURPOSES FOR WHICH IT WAS PREPARED. DISCLOSURE TO ANY OTHER PERSON OR USE FOR ANY OTHER PURPOSE IS NOT PERMITTED WITHOUT PRIOR WRITTEN CONSENT.



1 Tower 2 - Elevation 3
Scale: 1:100

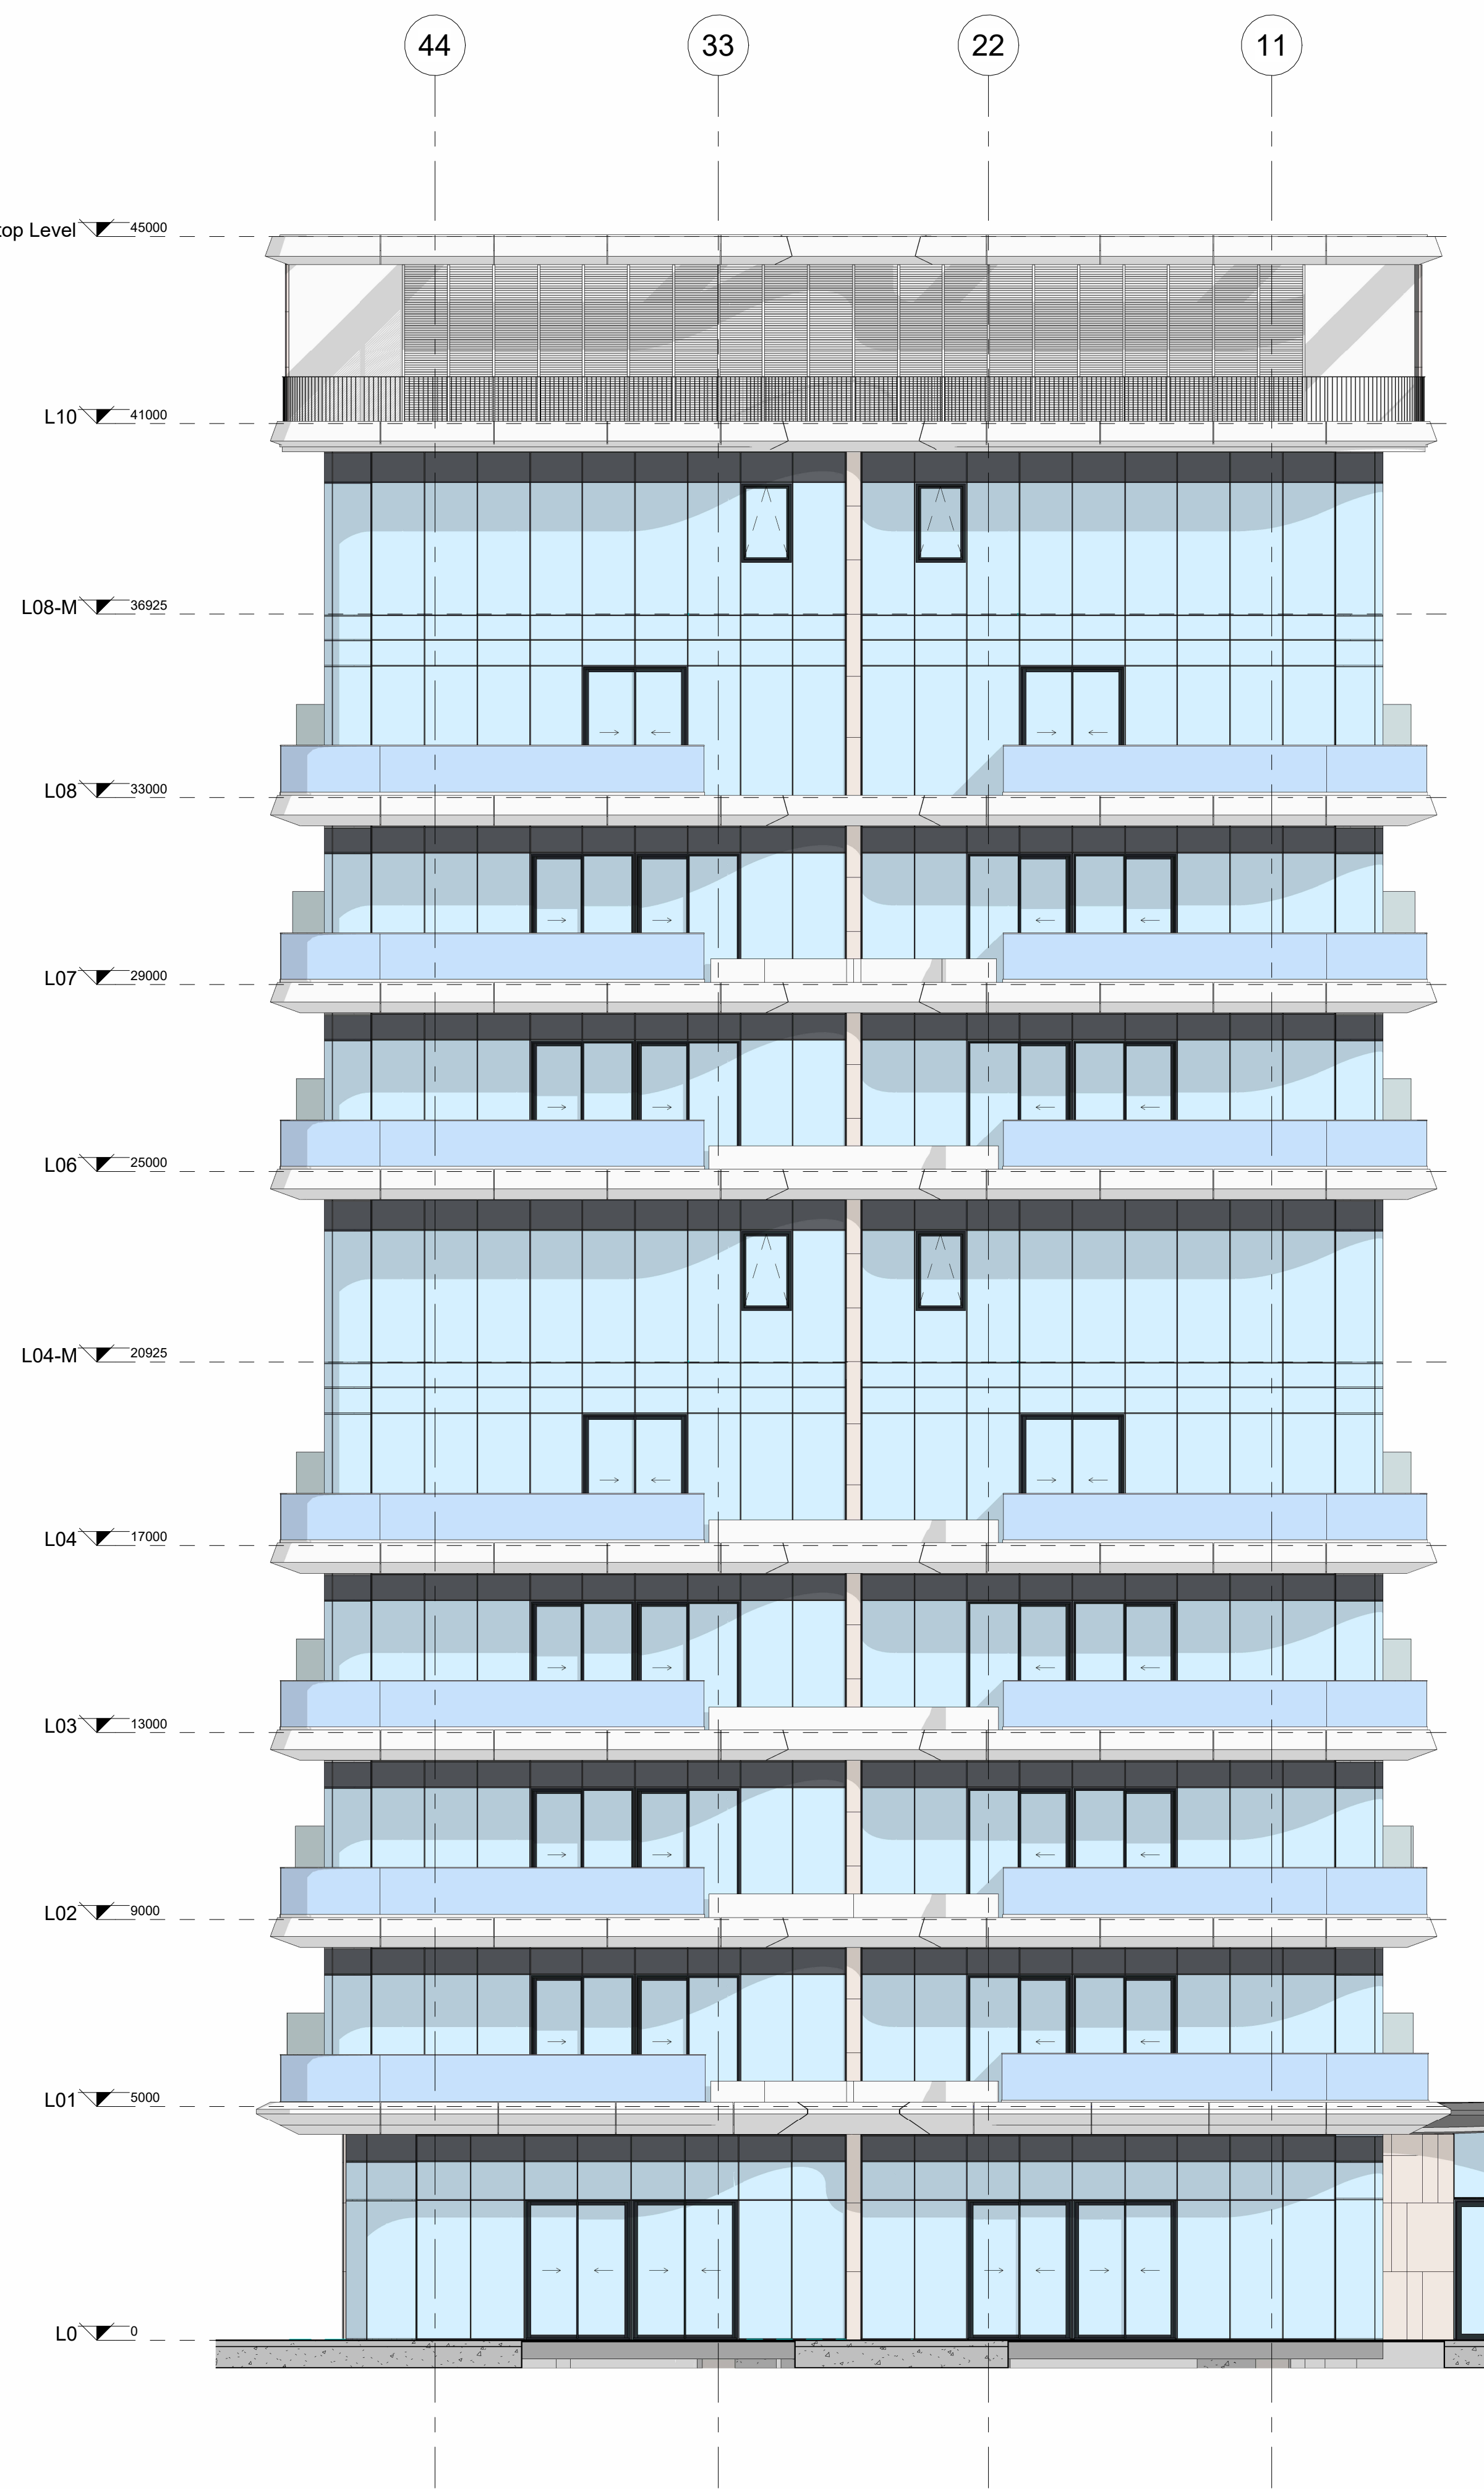

2 Tower 2 - Elevation 4
Scale: 1:100

KEY PLAN

NOTES - GENERAL

1. ALL DRAWINGS MUST BE UPDATED ACCORDING TO VALUE ENGINEERING AND SITE EXECUTION CHOICES AND THE SHOP DRAWINGS MUST BE SUBMITTED TO THE CLIENT AND TO MUCHMORE CONSULTANCY FOR APPROVAL PRIOR TO EXECUTION OF THE WORKS.
2. THIS DRAWING IS THE COPYRIGHT OF MUCHMORE CONSULTANCY AND MUST NOT BE REPRODUCED, COPIED OR USED WITHOUT THE ABOVE CONSULTANT'S CONSENT.
3. DIMENSIONS ARE NOT TO BE SCALED FROM THIS DRAWING.
4. ALL DIMENSIONS ARE IN MILLIMETERS UNLESS NOTED OTHERWISE.
5. ANY DISCREPANCIES BETWEEN WRITTEN DIMENSIONS AND SITE DIMENSIONS OR WITH THESE DRAWINGS SHOULD BE BROUGHT TO THE IMMEDIATE ATTENTION OF THE ARCHITECT/ENGINEER BEFORE BEGINNING THE WORKS.
6. THIS DRAWING IS TO BE READ IN CONJUNCTION WITH ALL OTHER DOCUMENTATION FORMING THE CONSTRUCTION CONTRACT.
7. ALL EXISTING DIMENSIONS/LEVELS ETC. INDICATED ON DRAWINGS ARE TO BE VERIFIED ON SITE.
8. CONTRACTOR SHALL SUBMIT COORDINATED SHOP DRAWINGS AND CALCULATION CHECKS FOR APPROVAL BASED ON SITE DIMENSIONS PRIOR TO COMMENCEMENT OF ANY SITE WORKS OR FIXINGS OF ANY ORDER OR ANY MANUFACTURE OR ANY FIXING, FIXTURES AND COMPONENTS SHOWN.
9. ALL MATERIAL SHALL BE APPROVED BY THE CLIENT AND BY THE CONSULTANT. IF ANY, PRIOR TO UNDERTAKING ANY WORKS, ANY MATERIAL WILL BE COMPLIANT TO ZANZIBAR STANDARDS AND REGULATIONS AND APPROVED BY THE AUTHORITY, IF REQUIRED.
10. ANY DISCREPANCY IN OR BETWEEN THE DRAWINGS, SPECIFICATIONS AND SCHEDULES, MUST BE BROUGHT TO THE ATTENTION OF THE CLIENT AND BY THE CONSULTANT IF ANY, PRIOR TO COMMENCEMENT OF ANY WORK ON SITE.
11. AMENDMENTS AS FOLLOWS:

12. **NEB SUB-CLAUSE** ← SPECIFICATION SPECIFIC CLAUSE
13. THE DESIGN CONSTRUCTION SHALL BE BASED ON CURBSET THE CONDITION TO COMPLY THE APPROPRIATE BRINGS REQUIRED.
14. ALL THE STRUCTURAL ELEMENTS AND CONNECTION NEEDS TO BE CHECKED AND VERIFIED BY THE CONTRACTOR PRIOR WORKS AT SITE.
15. ALL GRILLS LOCATION AND SECTIONS MUST BE VERIFIED BY MEP CONTRACTOR PRIOR WORKS AT SITE.
16. ALL THERMAL TRANSMITTANCE AND ALL ACOUSTIC PERFORMANCE MUST BE VERIFIED BY THE CONTRACTOR PRIOR TO EXECUTION OF SITE WORK AND MUST BE SUBMITTED TO THE CLIENT AND TO MUCHMORE CONSULTANCY FOR APPROVAL.

MATERIALS

WFD3	Curfin wall	WFD4	Shing Fapane Nerfa 10
WFD7	KISCON white external cladding	WFD5	Natural stone cladding

NO.	REVISION FOR	DATE	BY	CHECKED BY
00	FIRST ISSUED FOR DETAIL DESIGN			

DRAWING STATUS: **REV** **DESCRIPTION** **DATE** **BY** **CHECKED BY**

CLIENT: **SHIVO SMC PRIVATE LIMITED**

PROJECT: **SHIVO DEVELOPMENT PROJECT RESIDENTIAL TOWER, PAKU, ZANZIBAR - UNITED REPUBLIC OF TANZANIA**

LEAD CONSULTANT: **MuchMore - Architecture & Landscape Consultancy**
Dubai, U.A.E. Tel: +971 506650915 email: info@muchmore.ae
www.muchmore.ae

STRUCTURAL CONSULTANT: **YMA**
YMA ENGINEERING CONSULTANTS
P.O. Box 40023, Dubai, U.A.E.
www.yma.ae

DETAIL DESIGN

DRAWING TITLE: **DETAIL DESIGN Tower2 - ELEVATIONS (2of2)**

DESIGNER:	CHECKER:	APPROVED:	DATE:
SERRELLI	SERRELLI	BONU	14.10.2024

DRAWING No.: **SDP-DD-A-06.2-12-02.2** **00**

THE COPYRIGHT IN THIS DRAWING OR PLAN (TOGETHER WITH ALL CONFIDENTIAL INFORMATION CONTAINED HEREIN) IS THE PROPERTY OF MUCHMORE CONSULTANCY AND MAY ONLY BE COPIED WHEN USED BY THE COMPANY OR PERSON FOR WHOM IT WAS PREPARED AND ONLY FOR THE PURPOSES FOR WHICH IT WAS PREPARED. DISCLOSURE TO ANY OTHER PERSON OR USE FOR ANY OTHER PURPOSE IS NOT PERMITTED WITHOUT PRIOR WRITTEN CONSENT.